


TRIBÜNE E

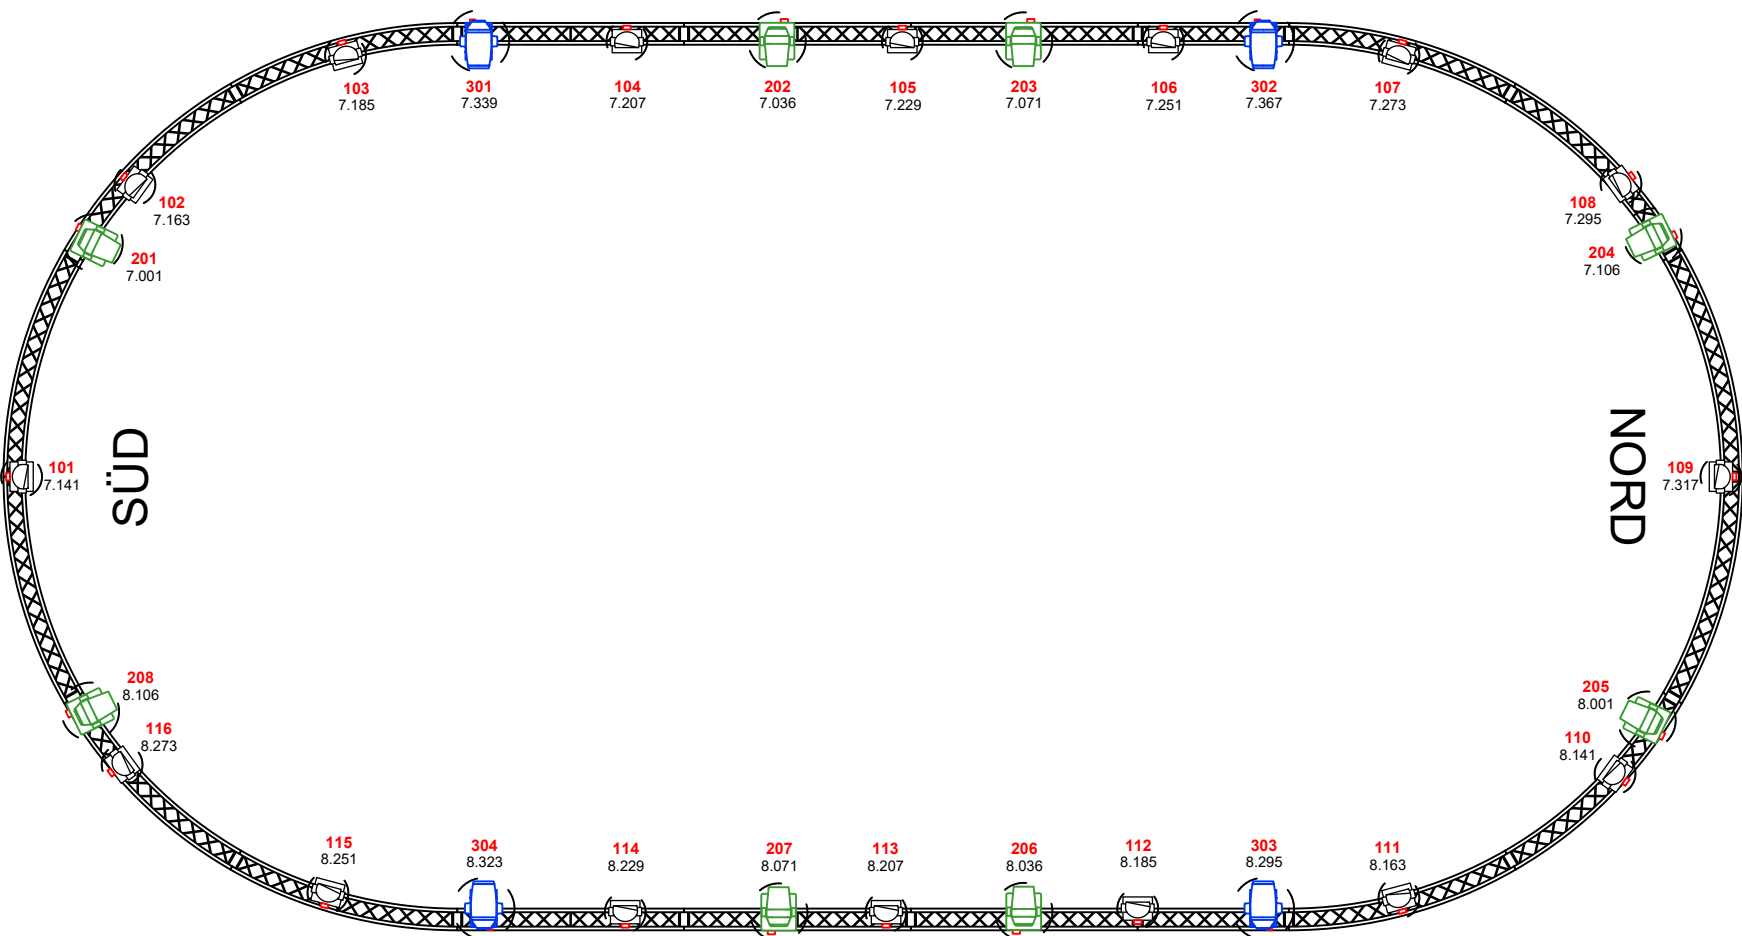

LEGENDE

- Clay Paky Alpha Beam 1500 Vector Lamp On (28 Ch)
- JB Lighting A12 Standard RGB16 (22 Ch)
- Clay Paky Alpha Profile 1200 Extended Vector On (35 Ch)

115	Channel ID
2.251	DMX Patch

Beleuchtungsplan Kreis	
Innenraum	Maßstab: 1:100
	Format: DIN A4
	Stand: 08/2025
MHPArena	